


ÚPN OBCE BELADICE
NÁVRH
ARCHITEKTONICKÝ ATELIÉR
neutra

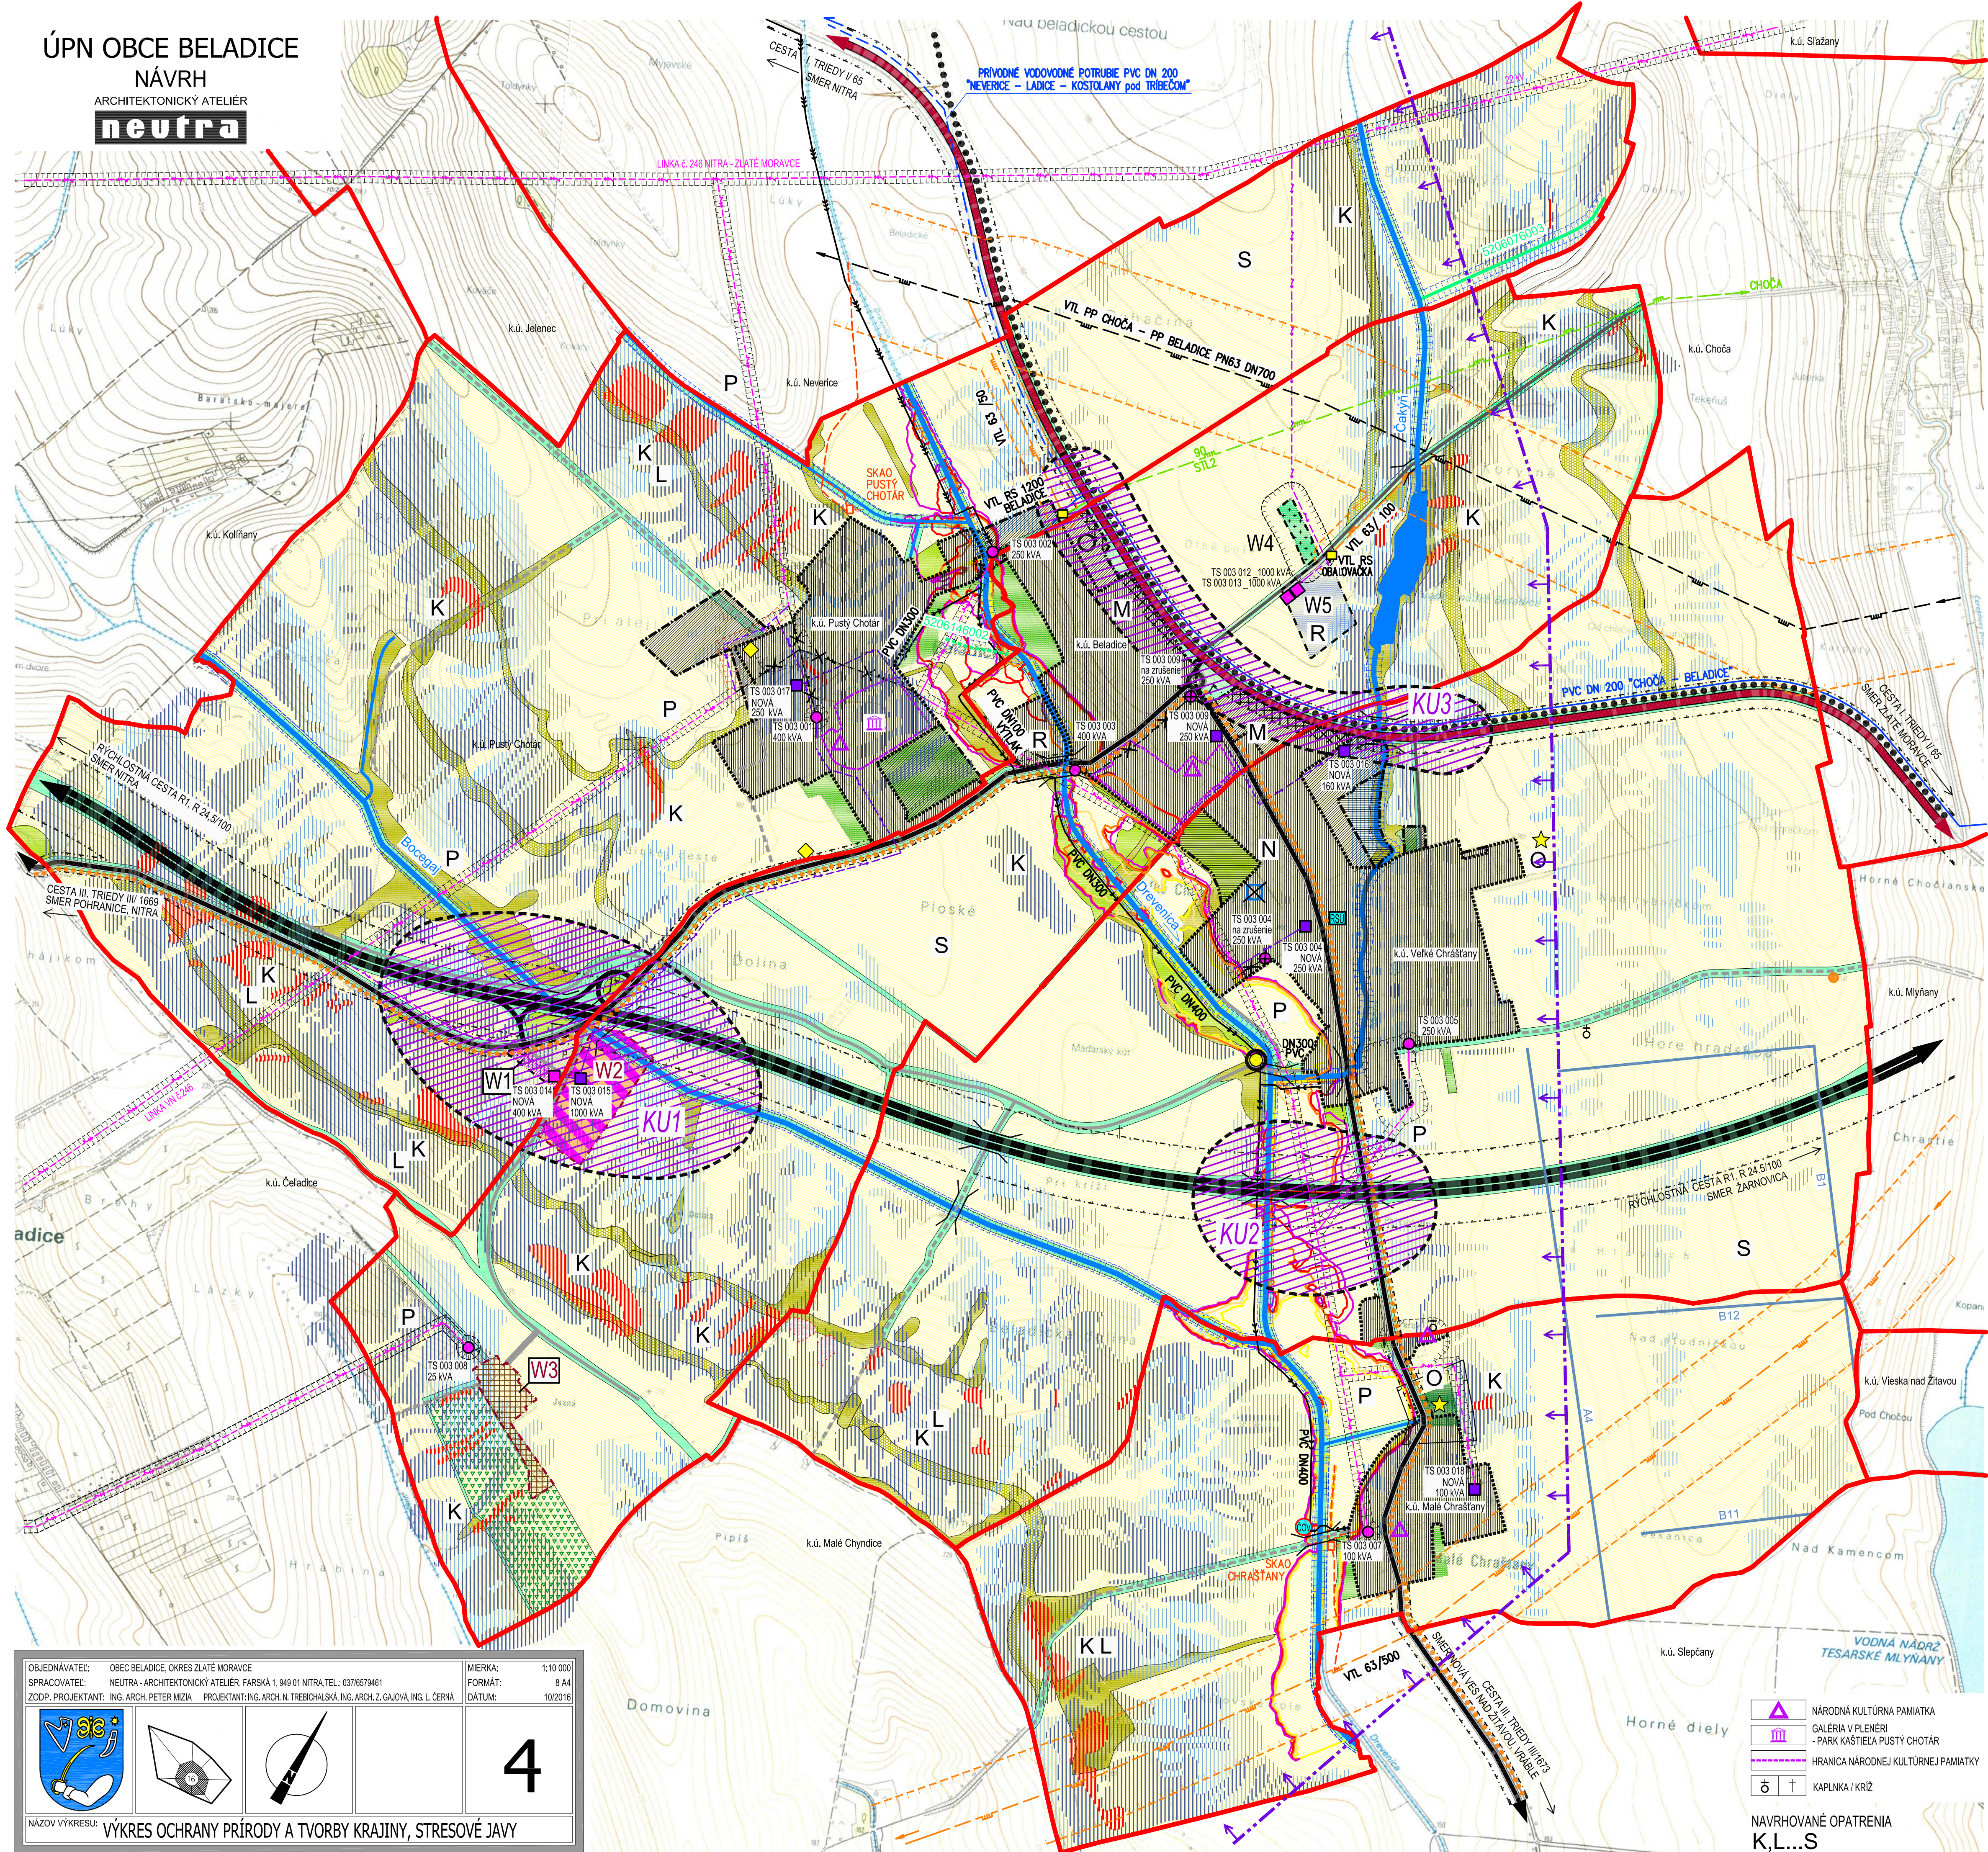

STAV	NÁVRH	VÝHLAD	
[Red dashed line]	[Red solid line]	[Red solid line]	HRANICA KATASTRÁLNEHO ÚZEMIA OBCE
[Red dashed line]	[Red solid line]	[Red solid line]	HRANICA ZASTAVANÉHO ÚZEMIA OBCE
[Grey hatched]	[Grey hatched]	[Grey hatched]	ZASTAVANÉ ÚZEMIE
[Red dashed line]	[Red solid line]	[Red solid line]	HRANICA ÚZEMNO-PRIESTOROVÉHO CELKU
[Red dashed line]	[Red solid line]	[Red solid line]	OZNAČENIE ÚZEMNO-PRIESTOROVÉHO CELKU
[P symbol]	[P symbol]	[P symbol]	PARKOVISKO
[Green hatched]	[Green hatched]	[Green hatched]	ZMENY A DOPLNKY 4.4
[Green hatched]	[Green hatched]	[Green hatched]	POZEMKY A OBJEKTY S FUNKCIOU - ZAD 4.4 O.V. KOMERČNÉHO CHARAKTERU
[Green hatched]	[Green hatched]	[Green hatched]	POZEMKY A OBJEKTY S FUNKCIOU ŠPORTU A REKREÁCIE
[Green hatched]	[Green hatched]	[Green hatched]	POZEMKY A OBJEKTY S FUNKCIOU POĽNOHOSPODÁRSKEJ VÝROBY
[Green hatched]	[Green hatched]	[Green hatched]	POZEMKY A OBJEKTY S FUNKCIOU VÝROBY A PODNIKANIA
[Green hatched]	[Green hatched]	[Green hatched]	SUKR. ZELENĚ (ZÁHRADY, SADY)
[Green hatched]	[Green hatched]	[Green hatched]	VYHRADENÁ ZELENĚ (CINTORÍN)
[Green hatched]	[Green hatched]	[Green hatched]	SPRIEVODNÁ ZELENĚ
[Green hatched]	[Green hatched]	[Green hatched]	NELESNÁ DREVINÁ VEGETÁCIA
[Green hatched]	[Green hatched]	[Green hatched]	TRVALÝ TRÁVNÝ PORAST (LÚKY, PASIENKY)
[Green hatched]	[Green hatched]	[Green hatched]	VINICE
[Green hatched]	[Green hatched]	[Green hatched]	LESY
[Green hatched]	[Green hatched]	[Green hatched]	OCHRANNÉ PÁSMO LEŠA 50m
[Blue hatched]	[Blue hatched]	[Blue hatched]	VODNÁ PLOCHA, VODNÝ TOK
[Blue hatched]	[Blue hatched]	[Blue hatched]	PODZEMNÁ ZÁVLAHOVÁ RÚROVÁ SIETĚ EVID.Č. 5206 167 - VETVY A4, B1, B11, B12
[Blue hatched]	[Blue hatched]	[Blue hatched]	OTVORENÝ ODVODŇOVACÍ KANÁL EVID.Č. 5206 076 003 - dl. 0,620 km
[Blue hatched]	[Blue hatched]	[Blue hatched]	KRYTÝ ODVODŇOVACÍ KANÁL EVID.Č. 5206 146 002 - dl. 0,238 km
[Green hatched]	[Green hatched]	[Green hatched]	OCHRANNÉ PÁSMO CEST I. a III. TRIEDY
[Green hatched]	[Green hatched]	[Green hatched]	ÚZEMIE ZATAŽENÉ HLUKOM
[Green hatched]	[Green hatched]	[Green hatched]	OCHRANNÉ PÁSMA VŠETÝCH DRUHOV
[Green hatched]	[Green hatched]	[Green hatched]	MANIPULAČNÉ PÁSMO VODNÉHO TOKU
[Green hatched]	[Green hatched]	[Green hatched]	RÝCHLOSTNÁ CESTA R1
[Green hatched]	[Green hatched]	[Green hatched]	CESTA I. TRIEDY
[Green hatched]	[Green hatched]	[Green hatched]	CESTA III. TRIEDY
[Green hatched]	[Green hatched]	[Green hatched]	MIESTNE KOMUNIKÁCIE SPEVNE
[Green hatched]	[Green hatched]	[Green hatched]	ÚČELOVÉ KOMUNIKÁCIE SPEVNE
[Green hatched]	[Green hatched]	[Green hatched]	ÚČELOVÉ KOMUNIKÁCIE NESPEVNE
[Green hatched]	[Green hatched]	[Green hatched]	CYKLISTICKÝ CHODNÍK
[Green hatched]	[Green hatched]	[Green hatched]	22 kV VZDUŠNÉ ELEKTRICKÉ VEDENIE VN NA ZRÚŠENIE
[Green hatched]	[Green hatched]	[Green hatched]	22 kV KÁBLOVÉ ELEKTRICKÉ VEDENIE VN NA ZRÚŠENIE
[Green hatched]	[Green hatched]	[Green hatched]	22 kV KÁBLOVÉ ELEKTRICKÉ VEDENIE VN NA ZRÚŠENIE
[Green hatched]	[Green hatched]	[Green hatched]	TRAFOSTANICA STOŽIAROVÁ / NA ZRÚŠENIE
[Green hatched]	[Green hatched]	[Green hatched]	TRAFOSTANICA KIOSKOVÁ
[Green hatched]	[Green hatched]	[Green hatched]	PLYNOVOD VTL MEDZIŠTÁTNY
[Green hatched]	[Green hatched]	[Green hatched]	PLYNOVOD VTL
[Green hatched]	[Green hatched]	[Green hatched]	PLYNOVOD STL2
[Green hatched]	[Green hatched]	[Green hatched]	BEZPEČNOSTNÉ PÁSMO PZ
[Green hatched]	[Green hatched]	[Green hatched]	REGULAČNÁ STANICA PLYNU
[Green hatched]	[Green hatched]	[Green hatched]	DIGITÁLNA ÚSTREDŇA
[Green hatched]	[Green hatched]	[Green hatched]	KÁBEL NA PLYNOVOD A ANÓDU
[Green hatched]	[Green hatched]	[Green hatched]	ANÓDOVÉ UZEMNENIE
[Green hatched]	[Green hatched]	[Green hatched]	ČISTIČKA ODPADOVÝCH VÔD
[Green hatched]	[Green hatched]	[Green hatched]	SKUPINOVÁ KANALIZÁCIA - VÝTLAK - PVC DN 160 JELENEC - NEVERICE - BELADICE
[Green hatched]	[Green hatched]	[Green hatched]	VEREJNÁ OBECNÁ KANALIZÁCIA
[Green hatched]	[Green hatched]	[Green hatched]	VOOJEM NA ZRÚŠENIE
[Green hatched]	[Green hatched]	[Green hatched]	PRÍVODNÉ VODOVODNÉ POTRUBIE - PVC DN 200 CHOČA - BELADICE / NAVRHOVANÉ V.P. PVC DN 200 NEVERICE - LADICE - KOSTOLANY pod TRIBECOM
[Green hatched]	[Green hatched]	[Green hatched]	STOŽIAR MOBILNÉHO OPERÁTORA ORANGE
[Green hatched]	[Green hatched]	[Green hatched]	UZATVORENÁ A REKULTIVOVANÁ SKLÁDKA
[Green hatched]	[Green hatched]	[Green hatched]	UPRAVENÁ SKLÁDKA (PREKRYTIE, TERÉNNÉ UPRAVY)
[Green hatched]	[Green hatched]	[Green hatched]	OPUSTENÁ SKLÁDKA BEZ PREKRYTIA
[Green hatched]	[Green hatched]	[Green hatched]	ENVIRONMENTÁLNA ZÁŤAŽ SANOVANÁ / REKULTIVOVANÁ LOKALITA
[Green hatched]	[Green hatched]	[Green hatched]	STREDNÉ RADONOVÉ RIZIKO
[Green hatched]	[Green hatched]	[Green hatched]	CHRÁNENÉ LOŽISKOVÉ ÚZEMIE "BELADICE (33) - LIGNIT"
[Green hatched]	[Green hatched]	[Green hatched]	ZÁPLAVOVÁ ČIARA Q 5
[Green hatched]	[Green hatched]	[Green hatched]	ZÁPLAVOVÁ ČIARA Q 10
[Green hatched]	[Green hatched]	[Green hatched]	ZÁPLAVOVÁ ČIARA Q 50
[Green hatched]	[Green hatched]	[Green hatched]	ZÁPLAVOVÁ ČIARA Q 100
[Green hatched]	[Green hatched]	[Green hatched]	ZÁPLAVOVÁ ČIARA Q 1000
[Green hatched]	[Green hatched]	[Green hatched]	VODNÁ ERÓZIA STREDNÁ (4 - 10)
[Green hatched]	[Green hatched]	[Green hatched]	VODNÁ ERÓZIA VYSOKÁ (10 - 30)
[Green hatched]	[Green hatched]	[Green hatched]	VODNÁ ERÓZIA EXTREMÁ (30 a viac)
[Green hatched]	[Green hatched]	[Green hatched]	NÁRODNÁ KULTÚRNA PAMiatKA
[Green hatched]	[Green hatched]	[Green hatched]	GALÉRIA V PLENERI
[Green hatched]	[Green hatched]	[Green hatched]	PARK KAŠTIELA PUSTÝ CHOTÁR
[Green hatched]	[Green hatched]	[Green hatched]	HRANICA NÁRODNEJ KULTÚRNEJ PAMiatKY
[Green hatched]	[Green hatched]	[Green hatched]	KAPLNKA / KRÍŽ
[Green hatched]	[Green hatched]	[Green hatched]	NAVROVANÉ OPATRENIA K,L...S
[Green hatched]	[Green hatched]	[Green hatched]	KRÍŽOVANIE REGION. BIKORIDORU - POTOK BOCEGAJ A RÝCHLOSTNEJ CESTY R1
[Green hatched]	[Green hatched]	[Green hatched]	KRÍŽOVANIE REGION. BIKORIDORU - POTOK DREVENICA A RÝCHLOSTNEJ CESTY R1
[Green hatched]	[Green hatched]	[Green hatched]	KRÍŽOVANIE CESTY I. TRIEDY I65 SO ZASTAVANÝM ÚZEMÍM OBCE

OBJEDNÁVATEL: OBEC BELADICE, OKRES ZLATÉ MORAVCE
 SPRACOVATEL: NEUTRA - ARCHITEKTONICKÝ ATELIÉR, FARŠKÁ 1, 949 01 NITRA, TEL.: 037/6579461
 ZODP. PROJEKTANT: ING. ARCH. PETER MIZIA
 PROJEKTANT: ING. ARCH. N. TREBICHÁLSKÁ, ING. ARCH. Z. GAJOVÁ, ING. L. ČERNÁ

MIERKA: 1:10 000
 FORMÁT: 8 A4
 DÁTUM: 10/2016

4

NAZOV VÝKRESU: VÝKRES OCHRANY PRÍRODY A TVORBY KRAJINY, STRESOVÉ JAVY